
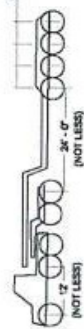


PERMIT BRIDGE LOAD LIMITATIONS  
 ON NORTH DAKOTA STATE HIGHWAYS

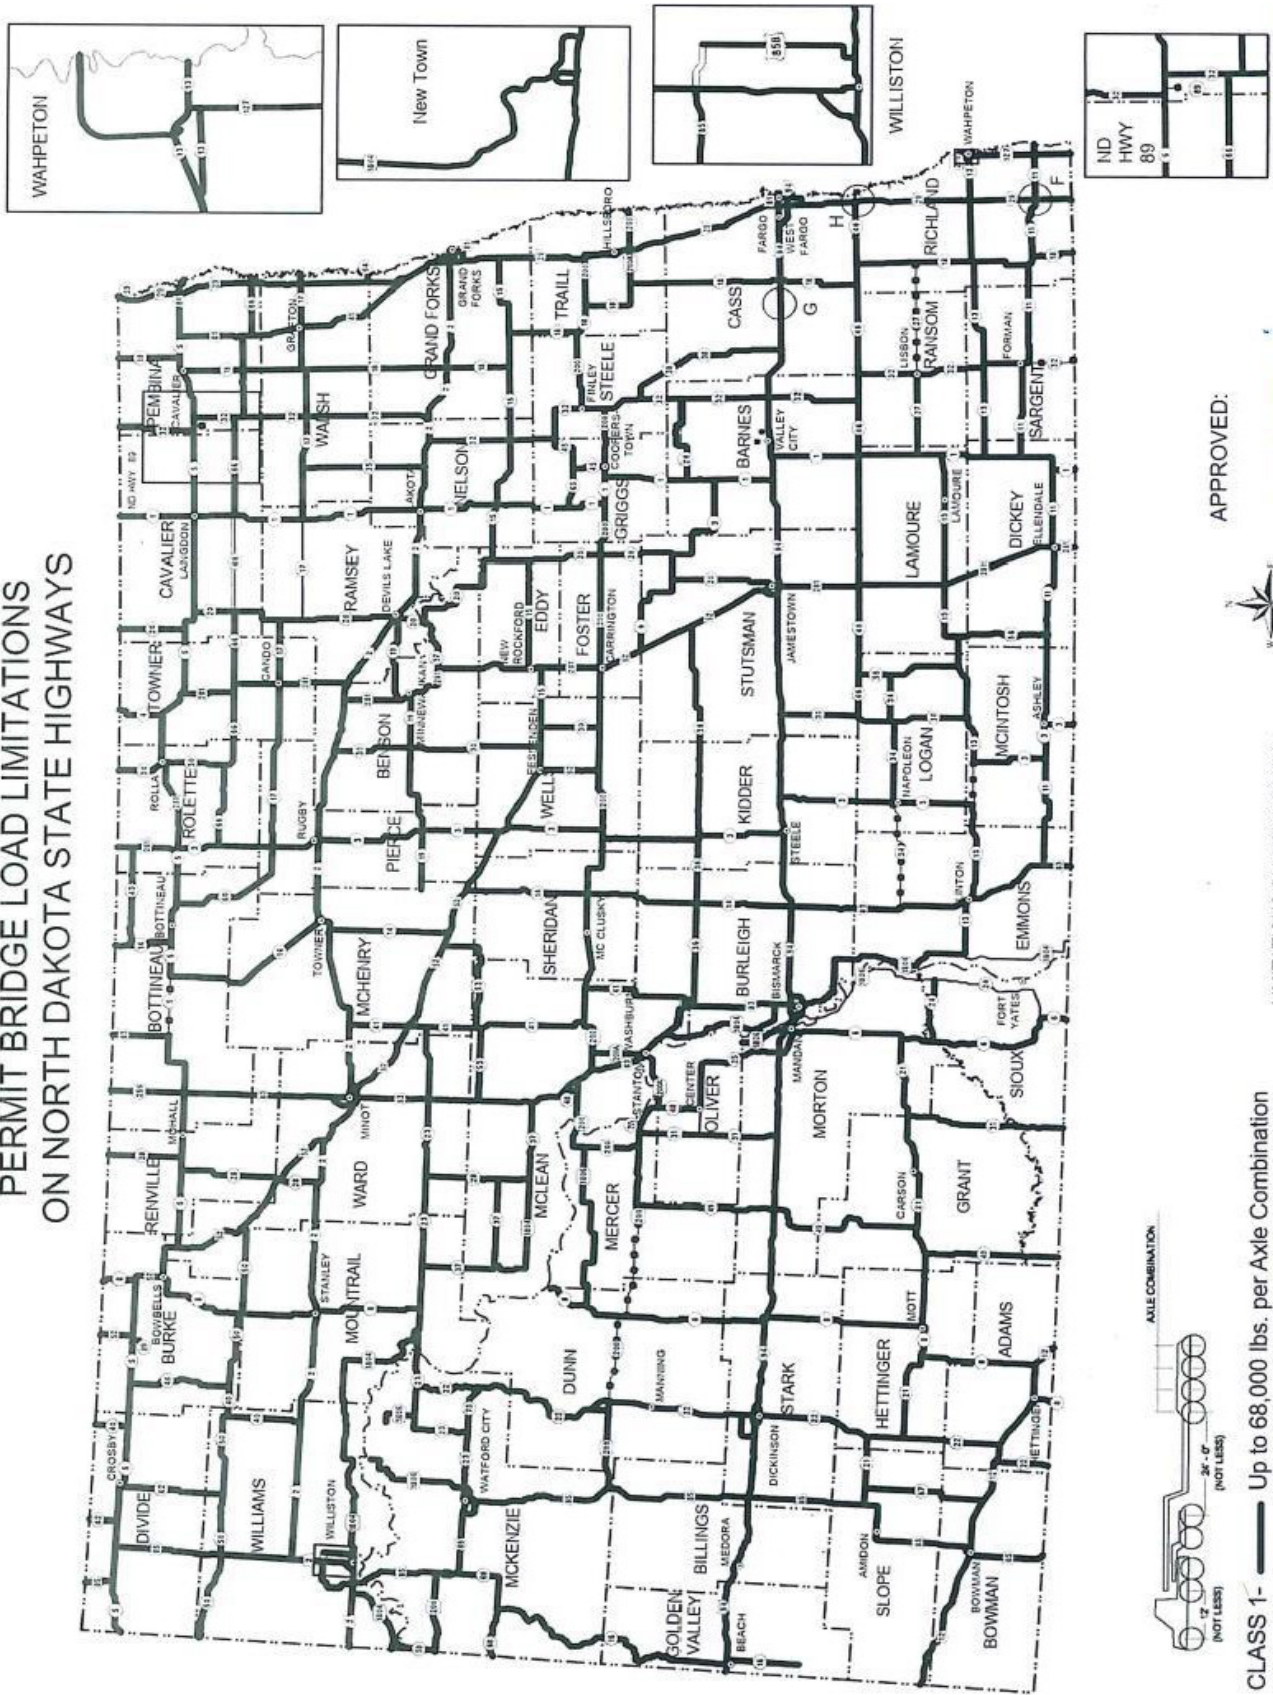

- CLASS 1 - Up to 68,000 lbs. per Axle Combination
- CLASS 2 - Up to 64,000 lbs. per Axle Combination
- CLASS 3 - Up to 48,000 lbs. per Axle Combination
- CLASS 4 - Up to 34,000 lbs. per Axle Combination

- LIMITATIONS ON STRUCTURES  
 F = ND 11 OVER I-29 - CLASS 3  
 G = ND 10 OVER I-94 - CLASS 2  
 H = ND 46 OVER I-29 - CLASS 2

APPROVED:



*David Zimmerman*  
 DATE 04/17/24  
 For the NDDOT DIRECTOR  
 9-2 ANNEX A